
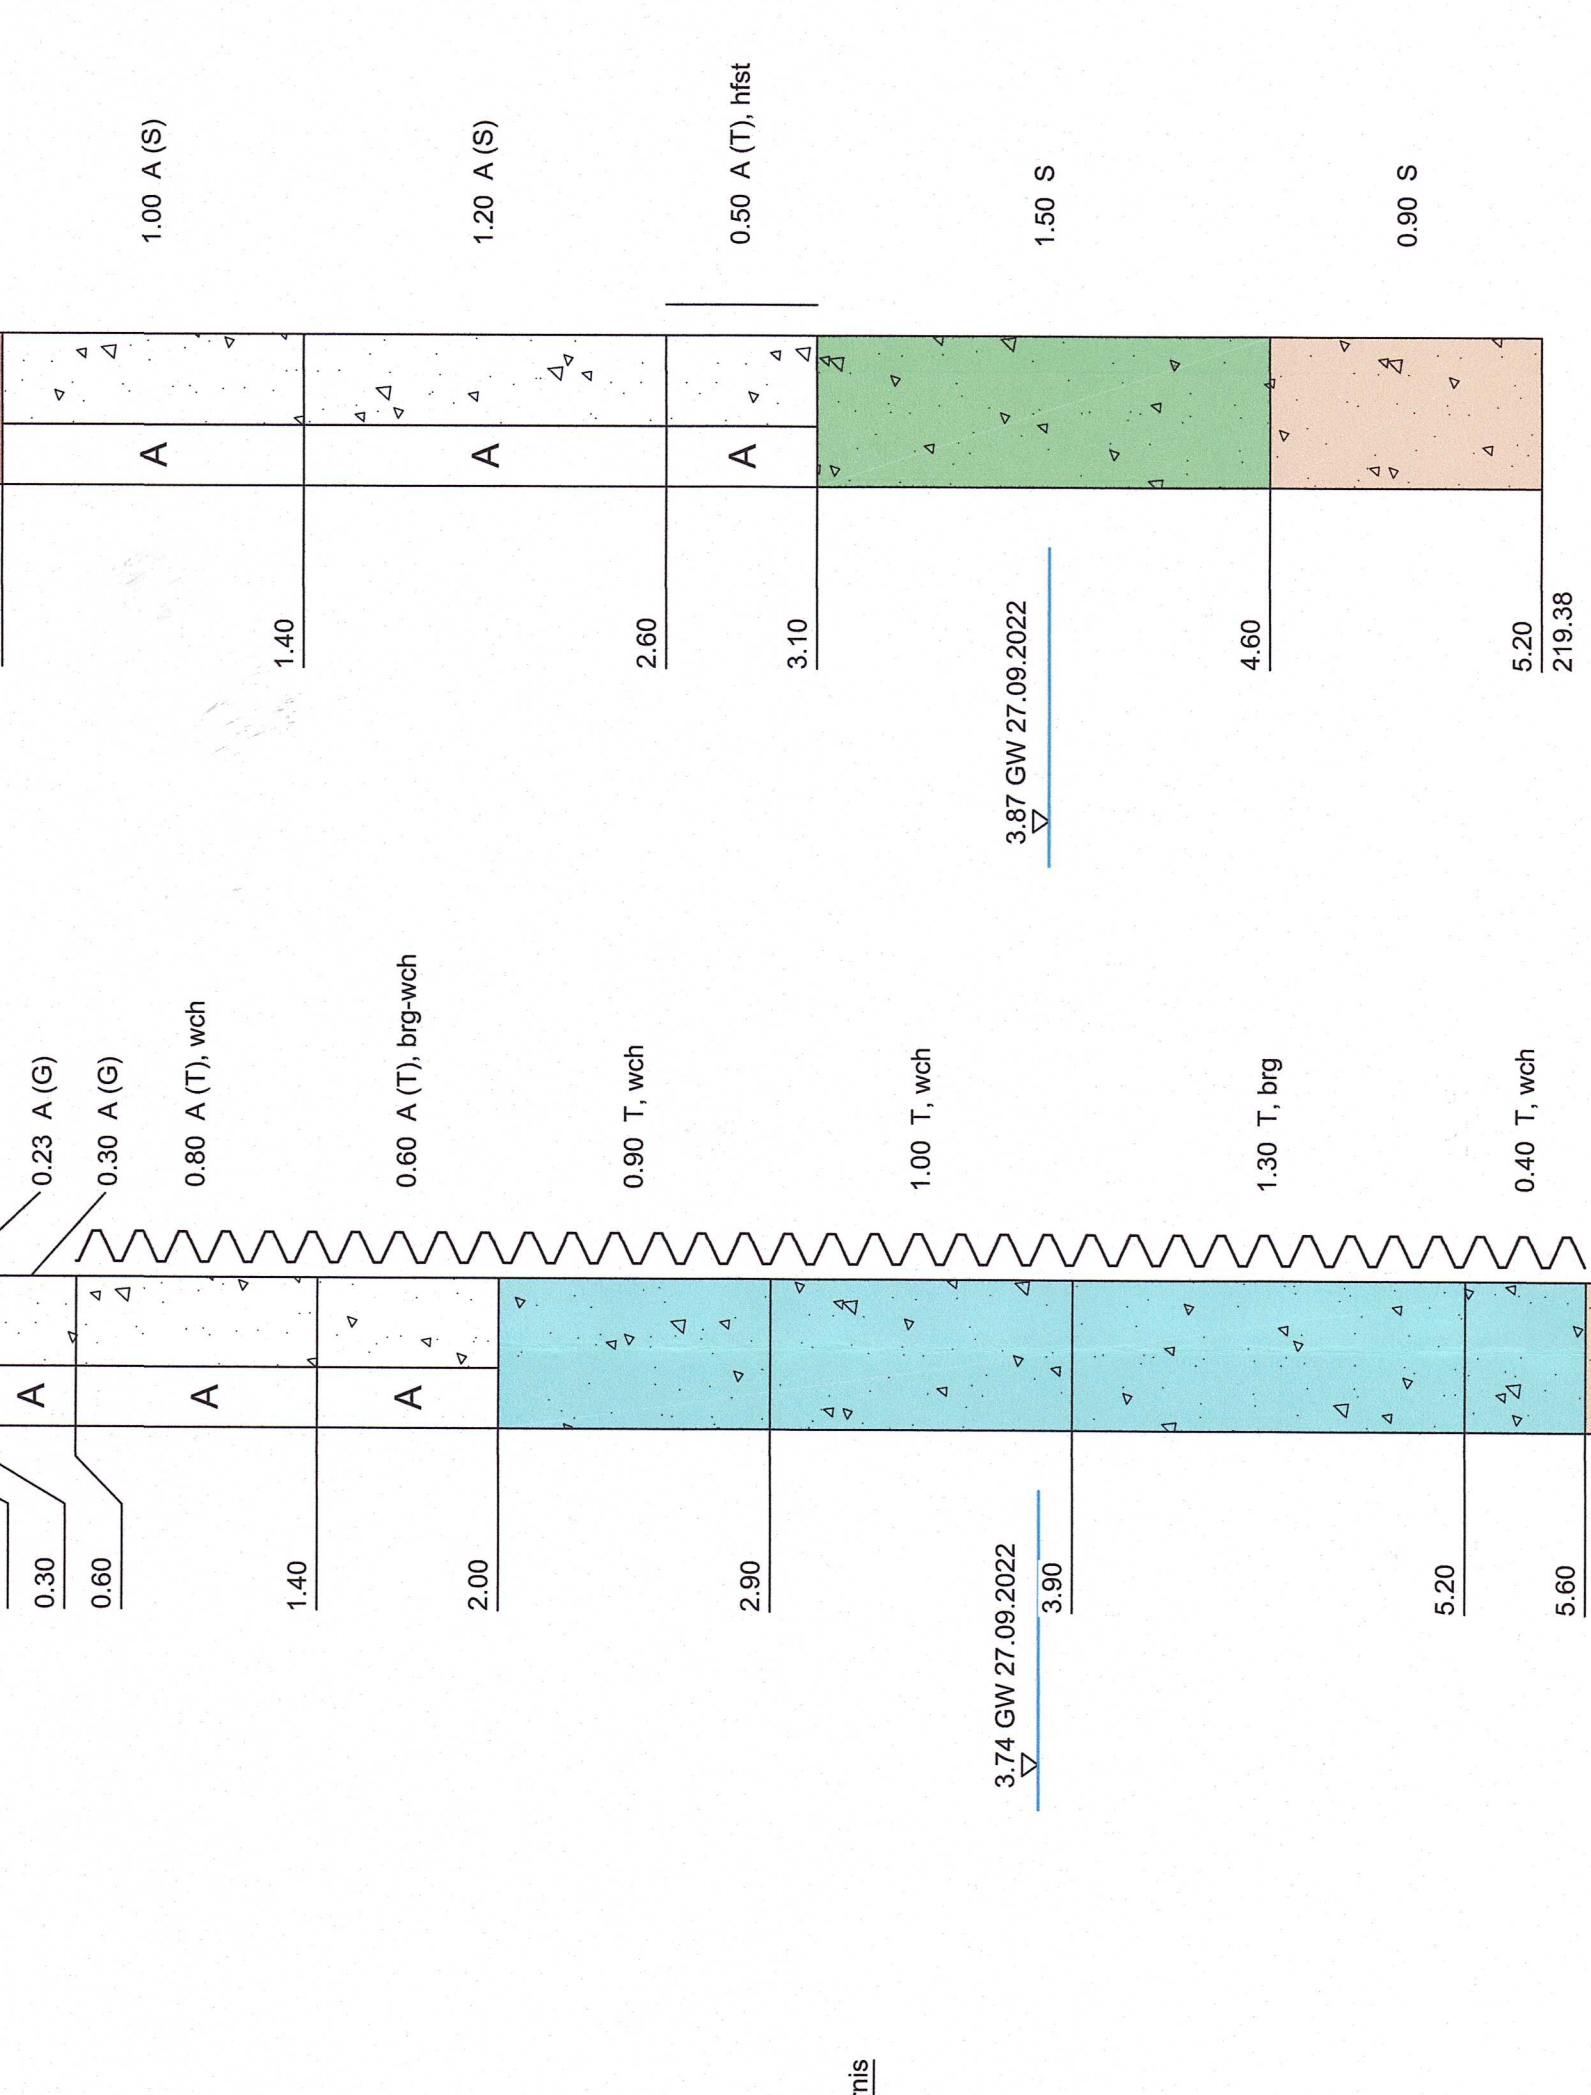
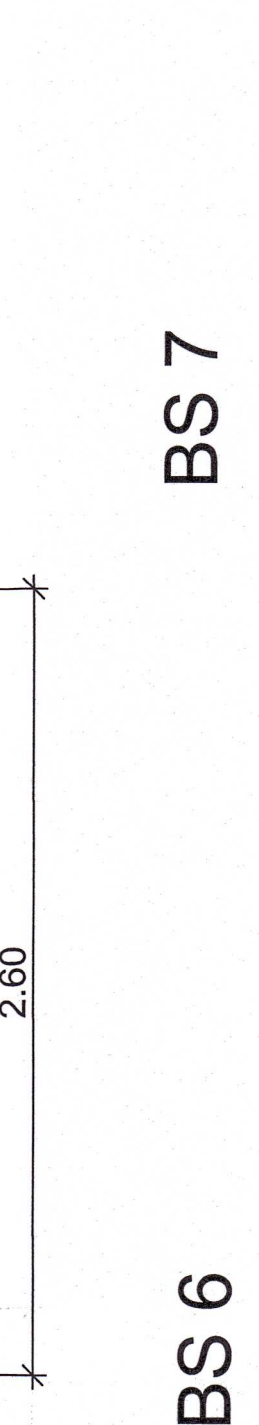


Schnitt D-D
M 1:25

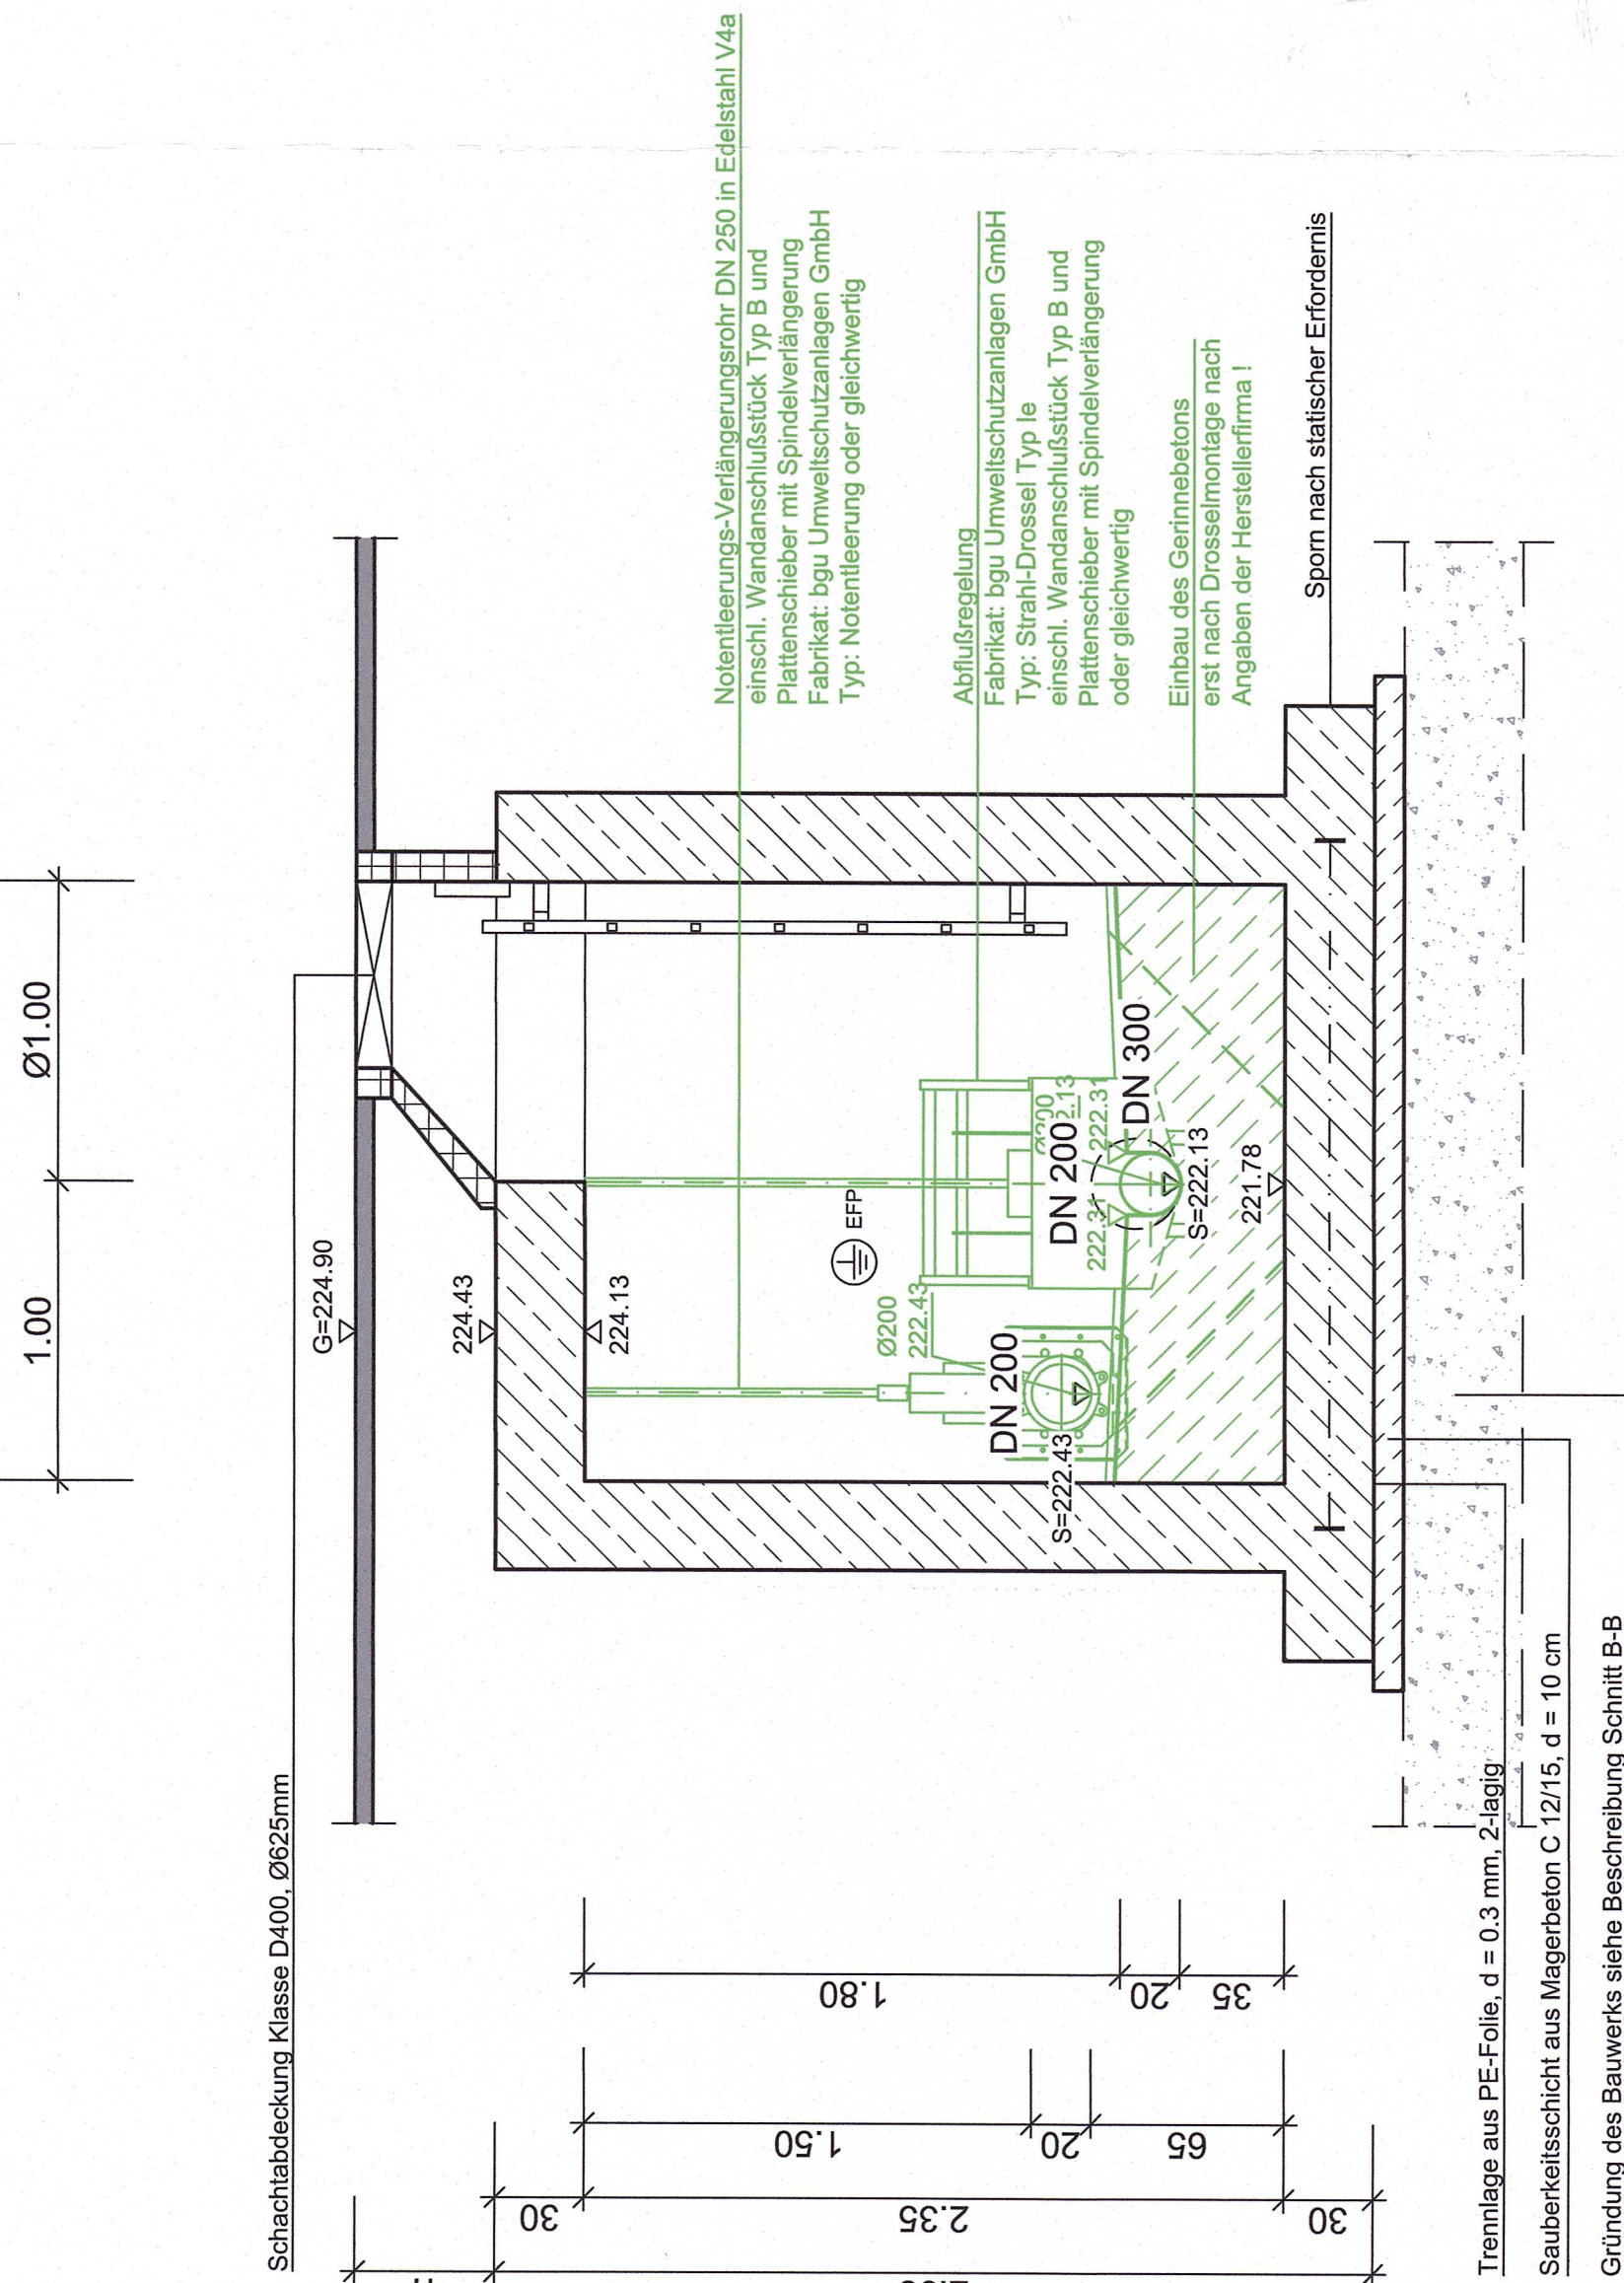

Erlaubnis gemäß §§ 8 ff., § 15 WHG
 V.m. § 14, § 16 LWG
 i.H. Bescheid vom 17.02.2025
 z.: 6423-0006#20220081-0111 32 ABA,
 erteilt.
 GD Süd, Regionalstelle WAB
 alserslautern, den 17.02.2025